


A25-2

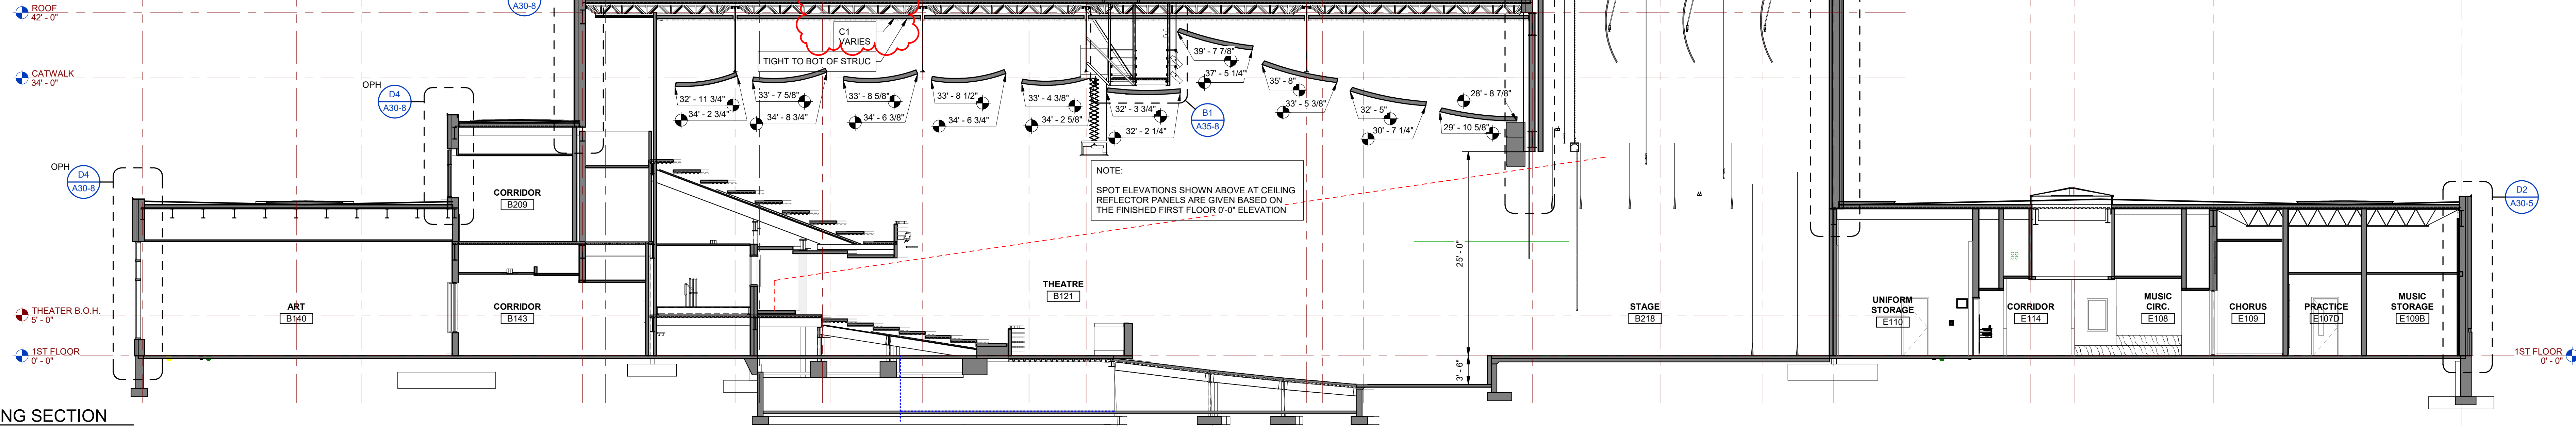

D1 BUILDING SECTION
SCALE: 1/8" = 1'-0"